


Route Log and Progress Chart

DRAFT Please Note: Errors and Omissions May Exist. Contact the VTrans Mapping Section with questions or concerns.

DISTRICT TOWN ROUTE ATHENS Maj-0125

Page Total Mileage: 4.99 mi

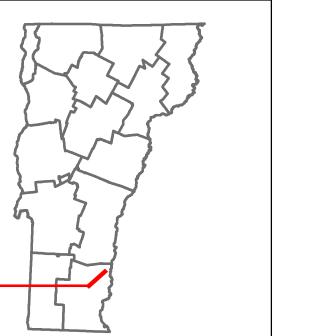




ETE mileage:

4.94 to 9.93

TWN mileage:

0.0 to 4.99

ATHENS

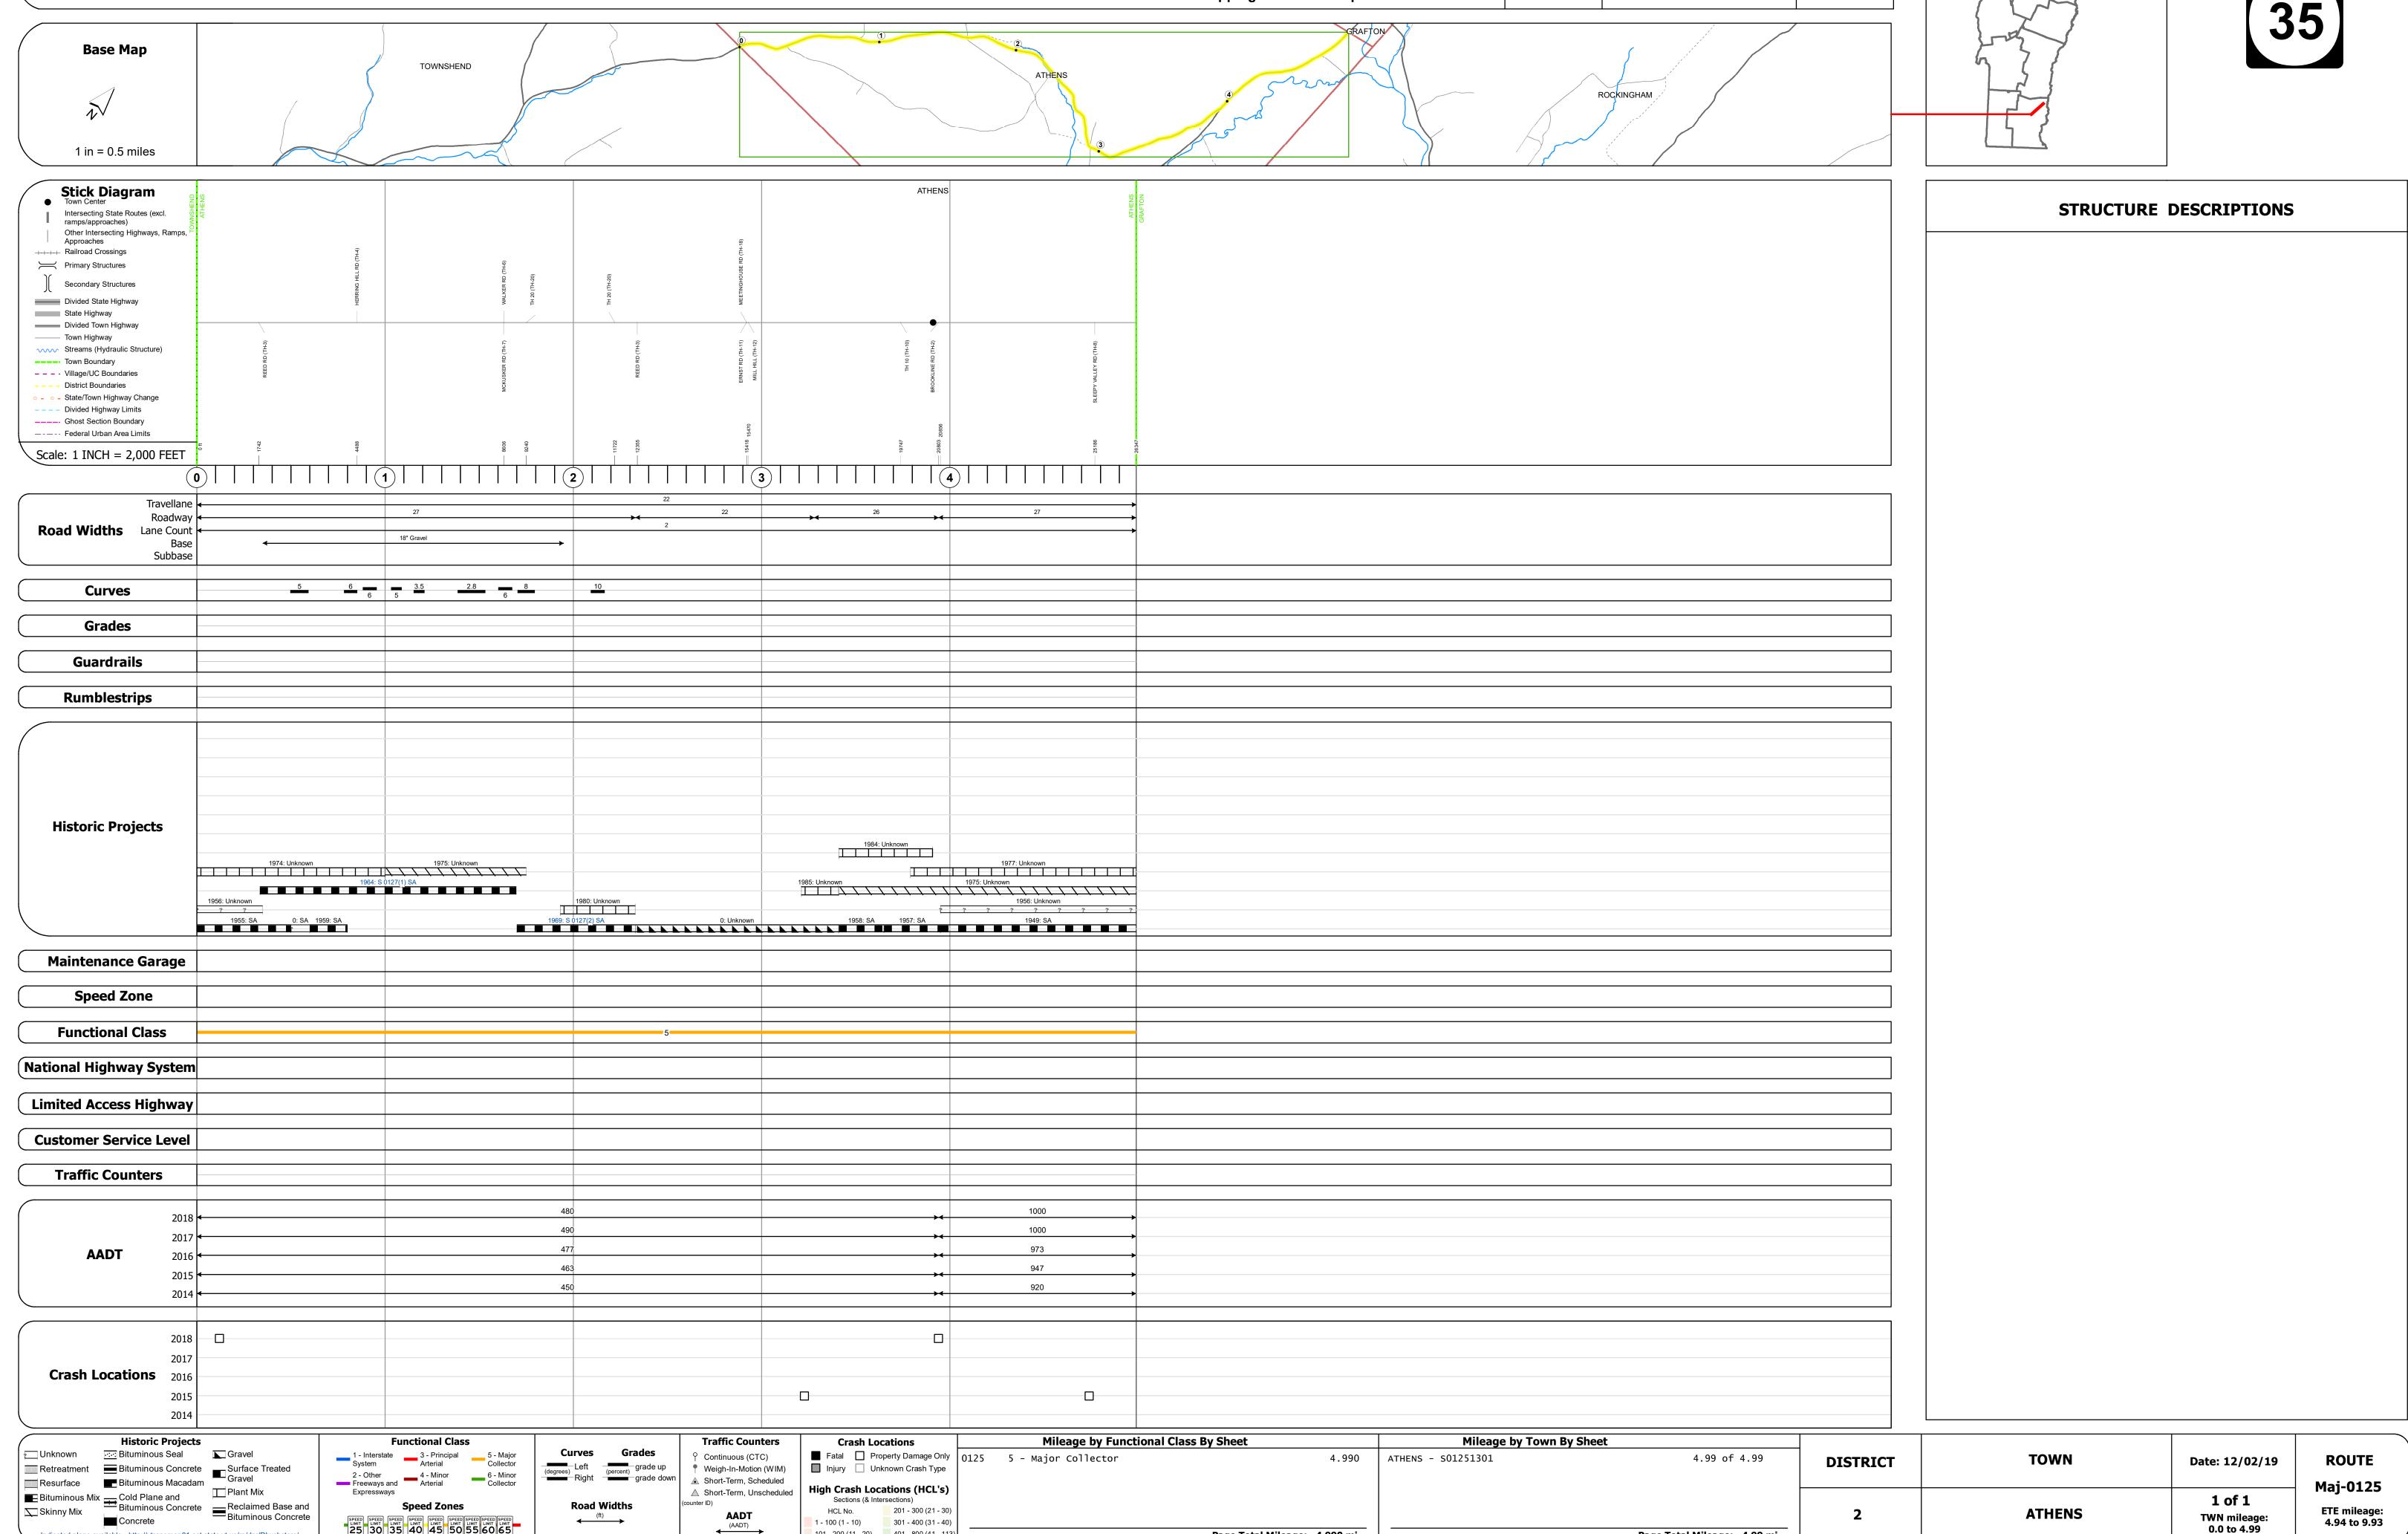

Page Total Mileage: 4.990 mi

HCL No. 201 - 300 (21 - 30)

1 - 100 (1 - 10) 301 - 400 (31 - 40)